

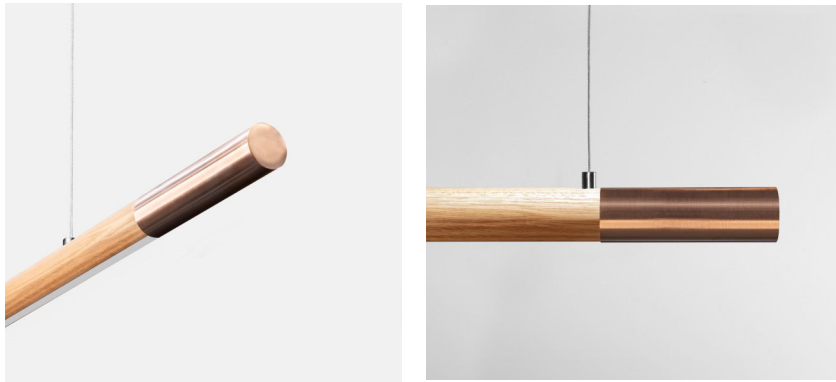


# Caribou

## Custom Luminaries

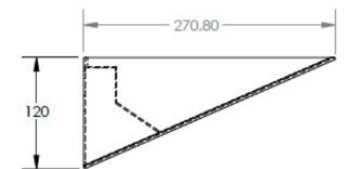

Pendant Lighting

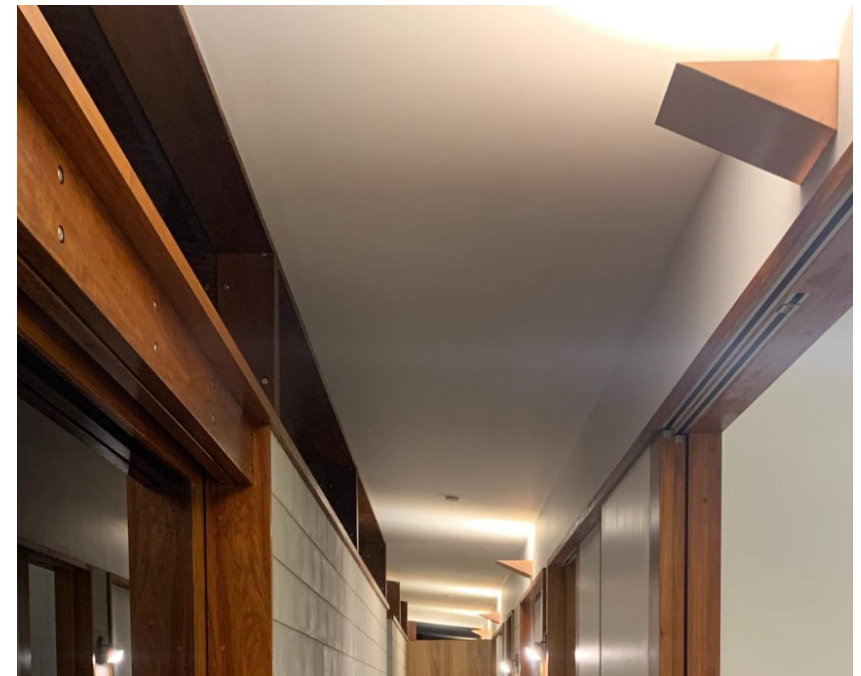


Wall Lighting



**PENDANT**  
Razor Max Twist



**PENDANT**  
Vermont Ring

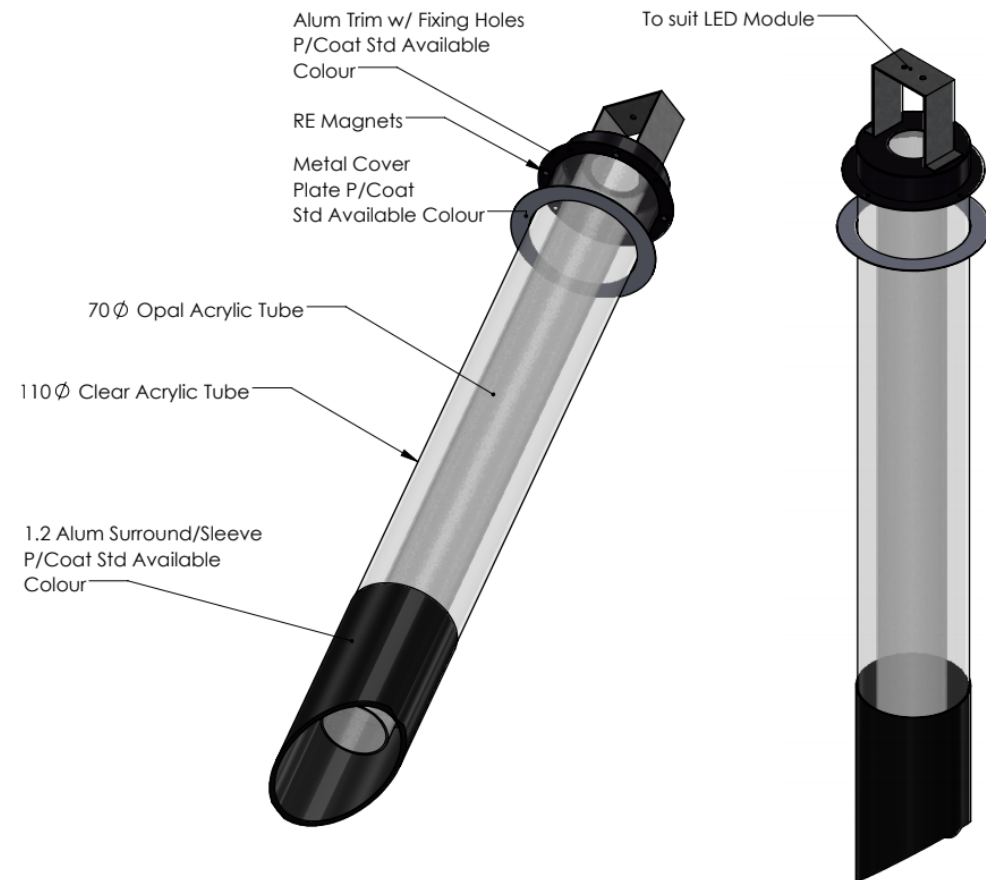





Caribou Lighting  
1/6 Palmer Place Murarrie  
Queensland 4172 Australia  
p +61 7 3390 6411  
f +61 7 3890 7844


Drawing  
Duotube Light R1

A4  
SCALE:1:10

Date  
13/10/16

Approved


Customer  
Opera Apartments Brisbane

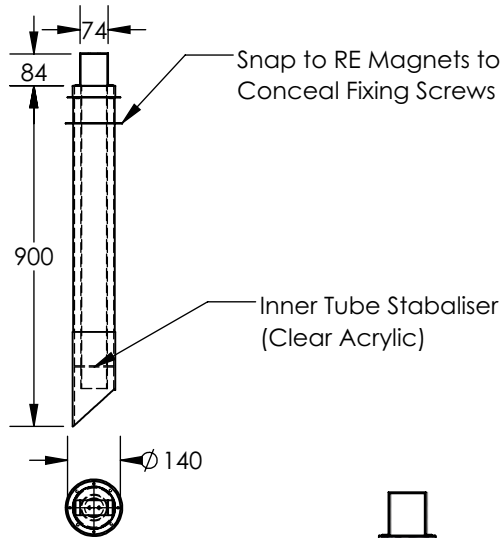

**Ciggy 600**

**Ciggy 900**


**Ciggy 1200**

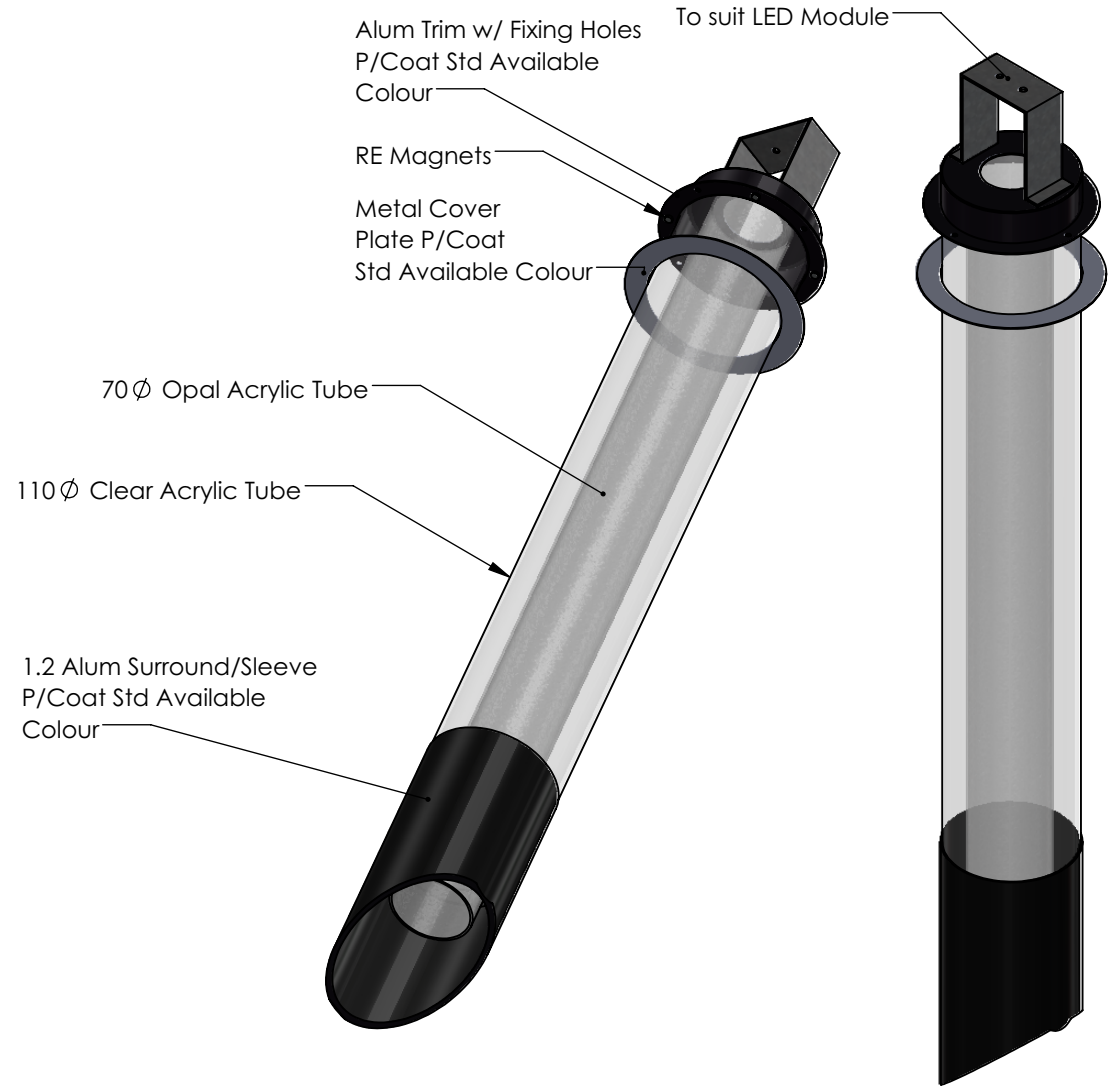

Please proceed to manufacture. Signed:

Date:



This drawing is the property of Caribou Lighting and copyright is claimed.  
Unauthorised distribution of this drawing is prohibited.

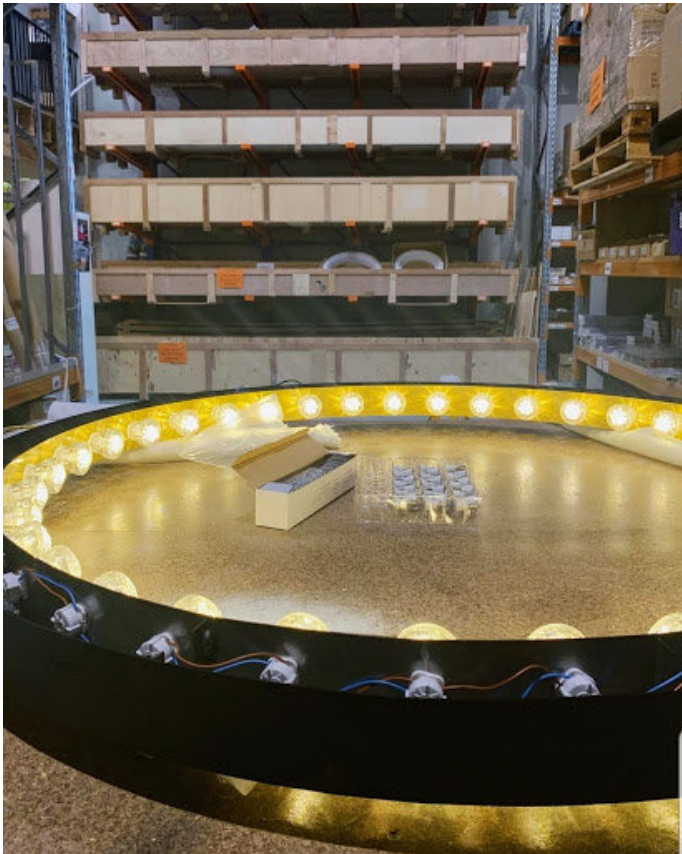

**Queens Wharf Display Pendant**



# Queens Wharf Display Pendant

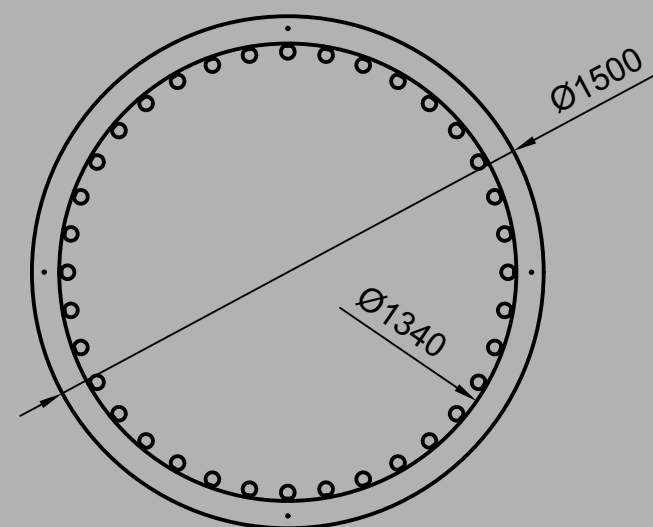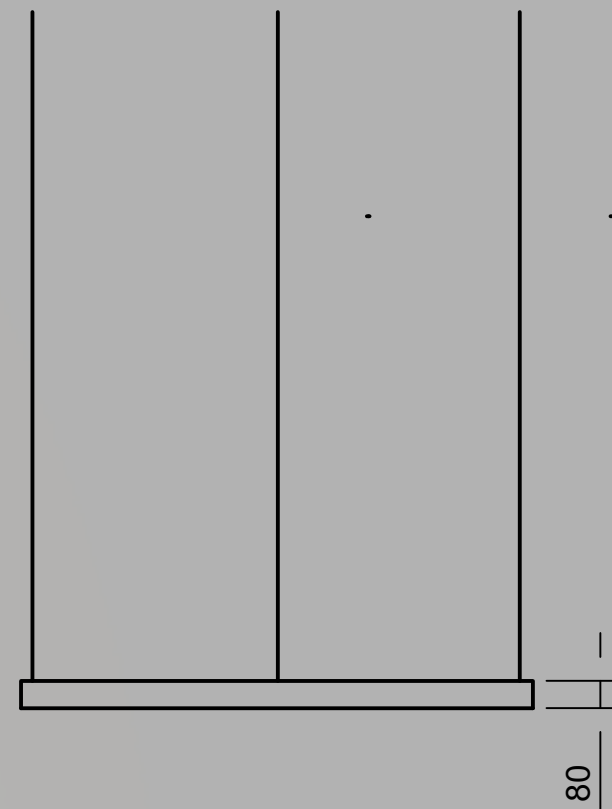

Caribou







# Amira Custom Lighting Concept






# Amira Custom Lighting Brought To Life

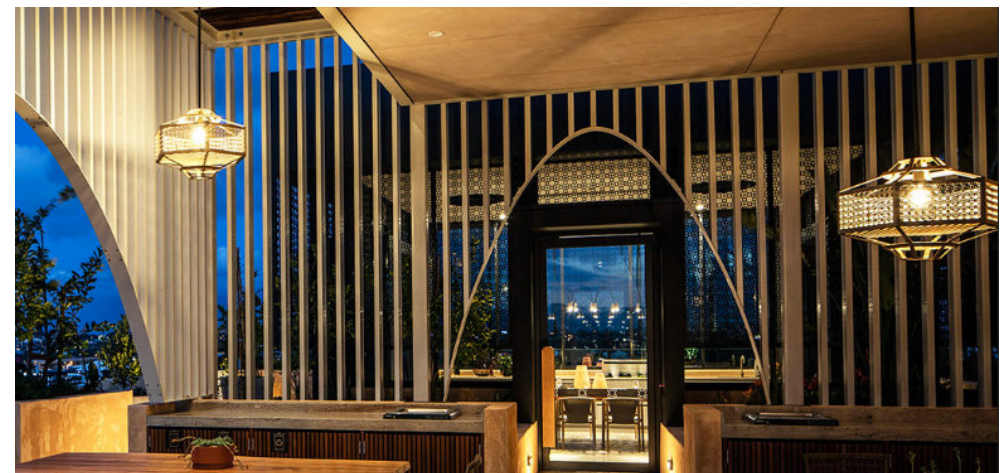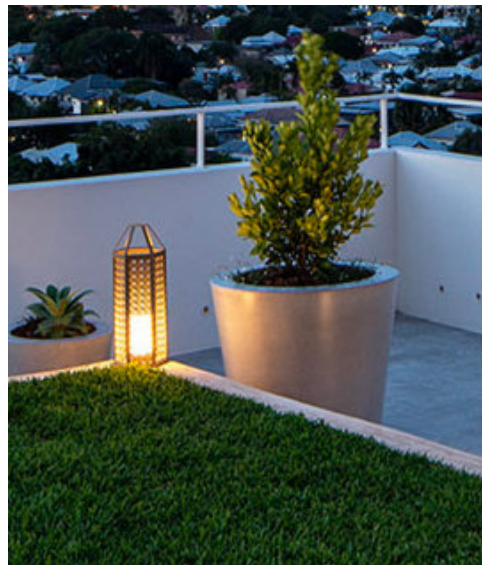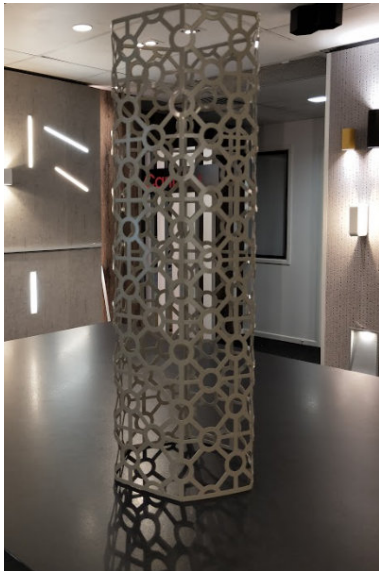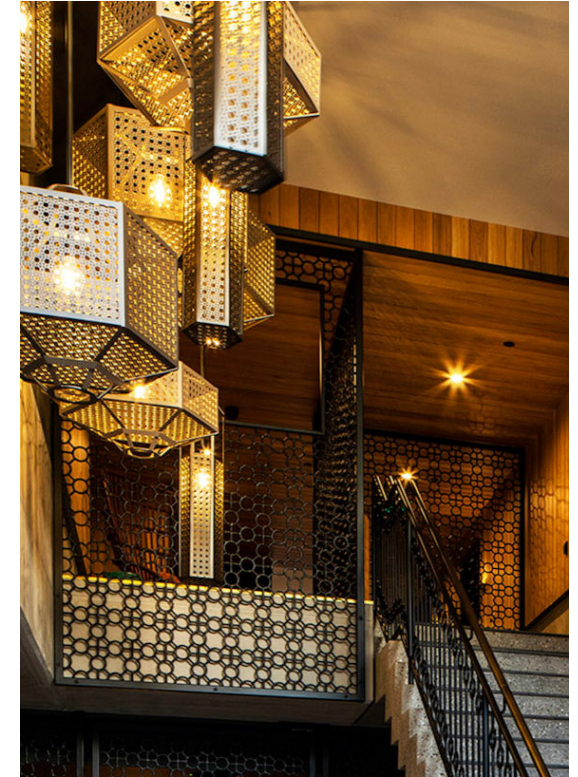



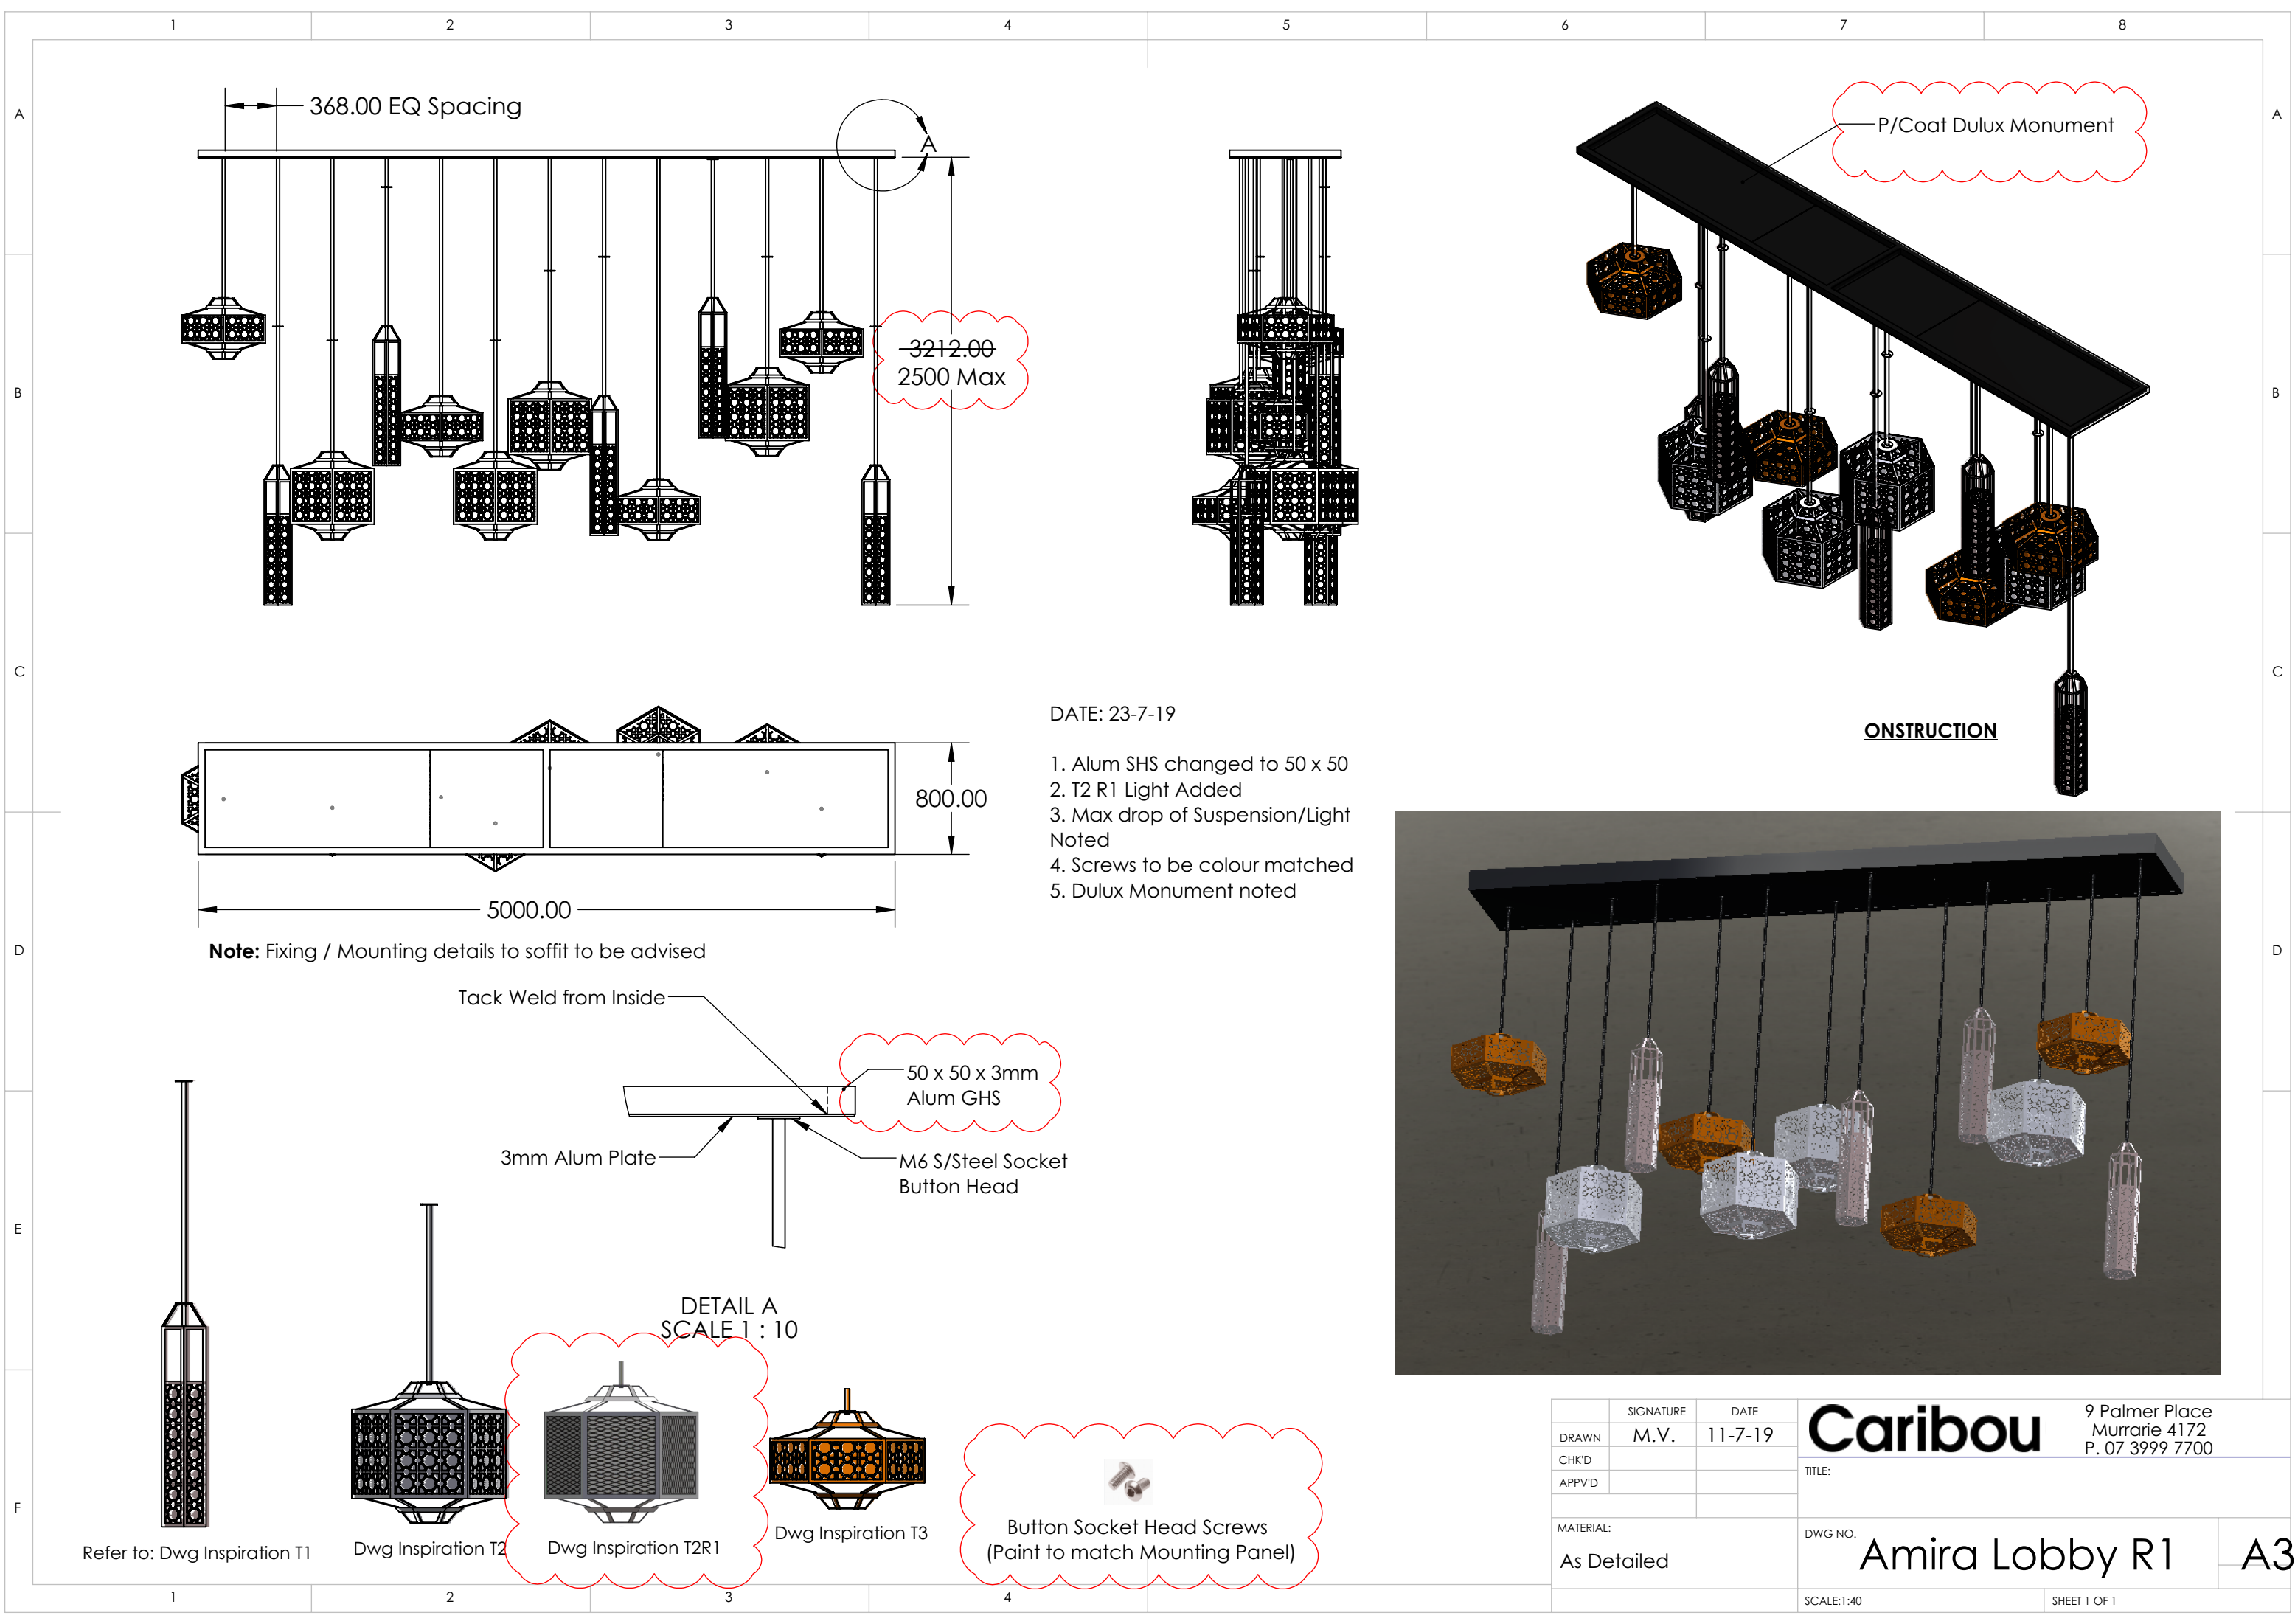

368.00 EQ Spacing

2500 Max

DATE: 23-7-19

1. Alum SHS changed to 50 x 50
2. T2 R1 Light Added
3. Max drop of Suspension/Light Noted
4. Screws to be colour matched
5. Dulux Monument noted

**Note:** Fixing / Mounting details to soffit to be advised

Tack Weld from Inside

50 x 50 x 3mm  
Alum GHS

3mm Alum Plate

M6 S/Steel Socket  
Button Head

DETAIL A  
SCALE 1 : 10

Button Socket Head Screws  
(Paint to match Mounting Panel)

**ONSTRUCTION**

**Caribou**

9 Palmer Place  
Murrarie 4172  
P. 07 3999 7700

|       |           |         |
|-------|-----------|---------|
|       | SIGNATURE | DATE    |
| DRAWN | M.V.      | 11-7-19 |
| CHK'D |           |         |
| APPVD |           |         |

MATERIAL:  
As Detailed

DWG NO.  
**Amira Lobby R1**

**A3**

SCALE:1:40

SHEET 1 OF 1